


Distanze di progetto		19.37	25.49	7.12	49.79	16.12	10.61	42.54	28.14	47.78	50.44	5.26	6.95	15.96	9.05	41.95	5.92	30.48	15.56	29.01	2.84	9.26	17.00	98.65	50.04	3.38	19.08	0.84
Quote di progetto	741.00	741.60	739.12	737.49	728.69	726.67	725.46	721.06	718.95	716.73	716.92	717.21	717.35	717.10	717.05	717.17	717.22	717.68	718.15	719.48	719.58	719.84	718.84	704.59	701.88	699.06	699.06	699.06

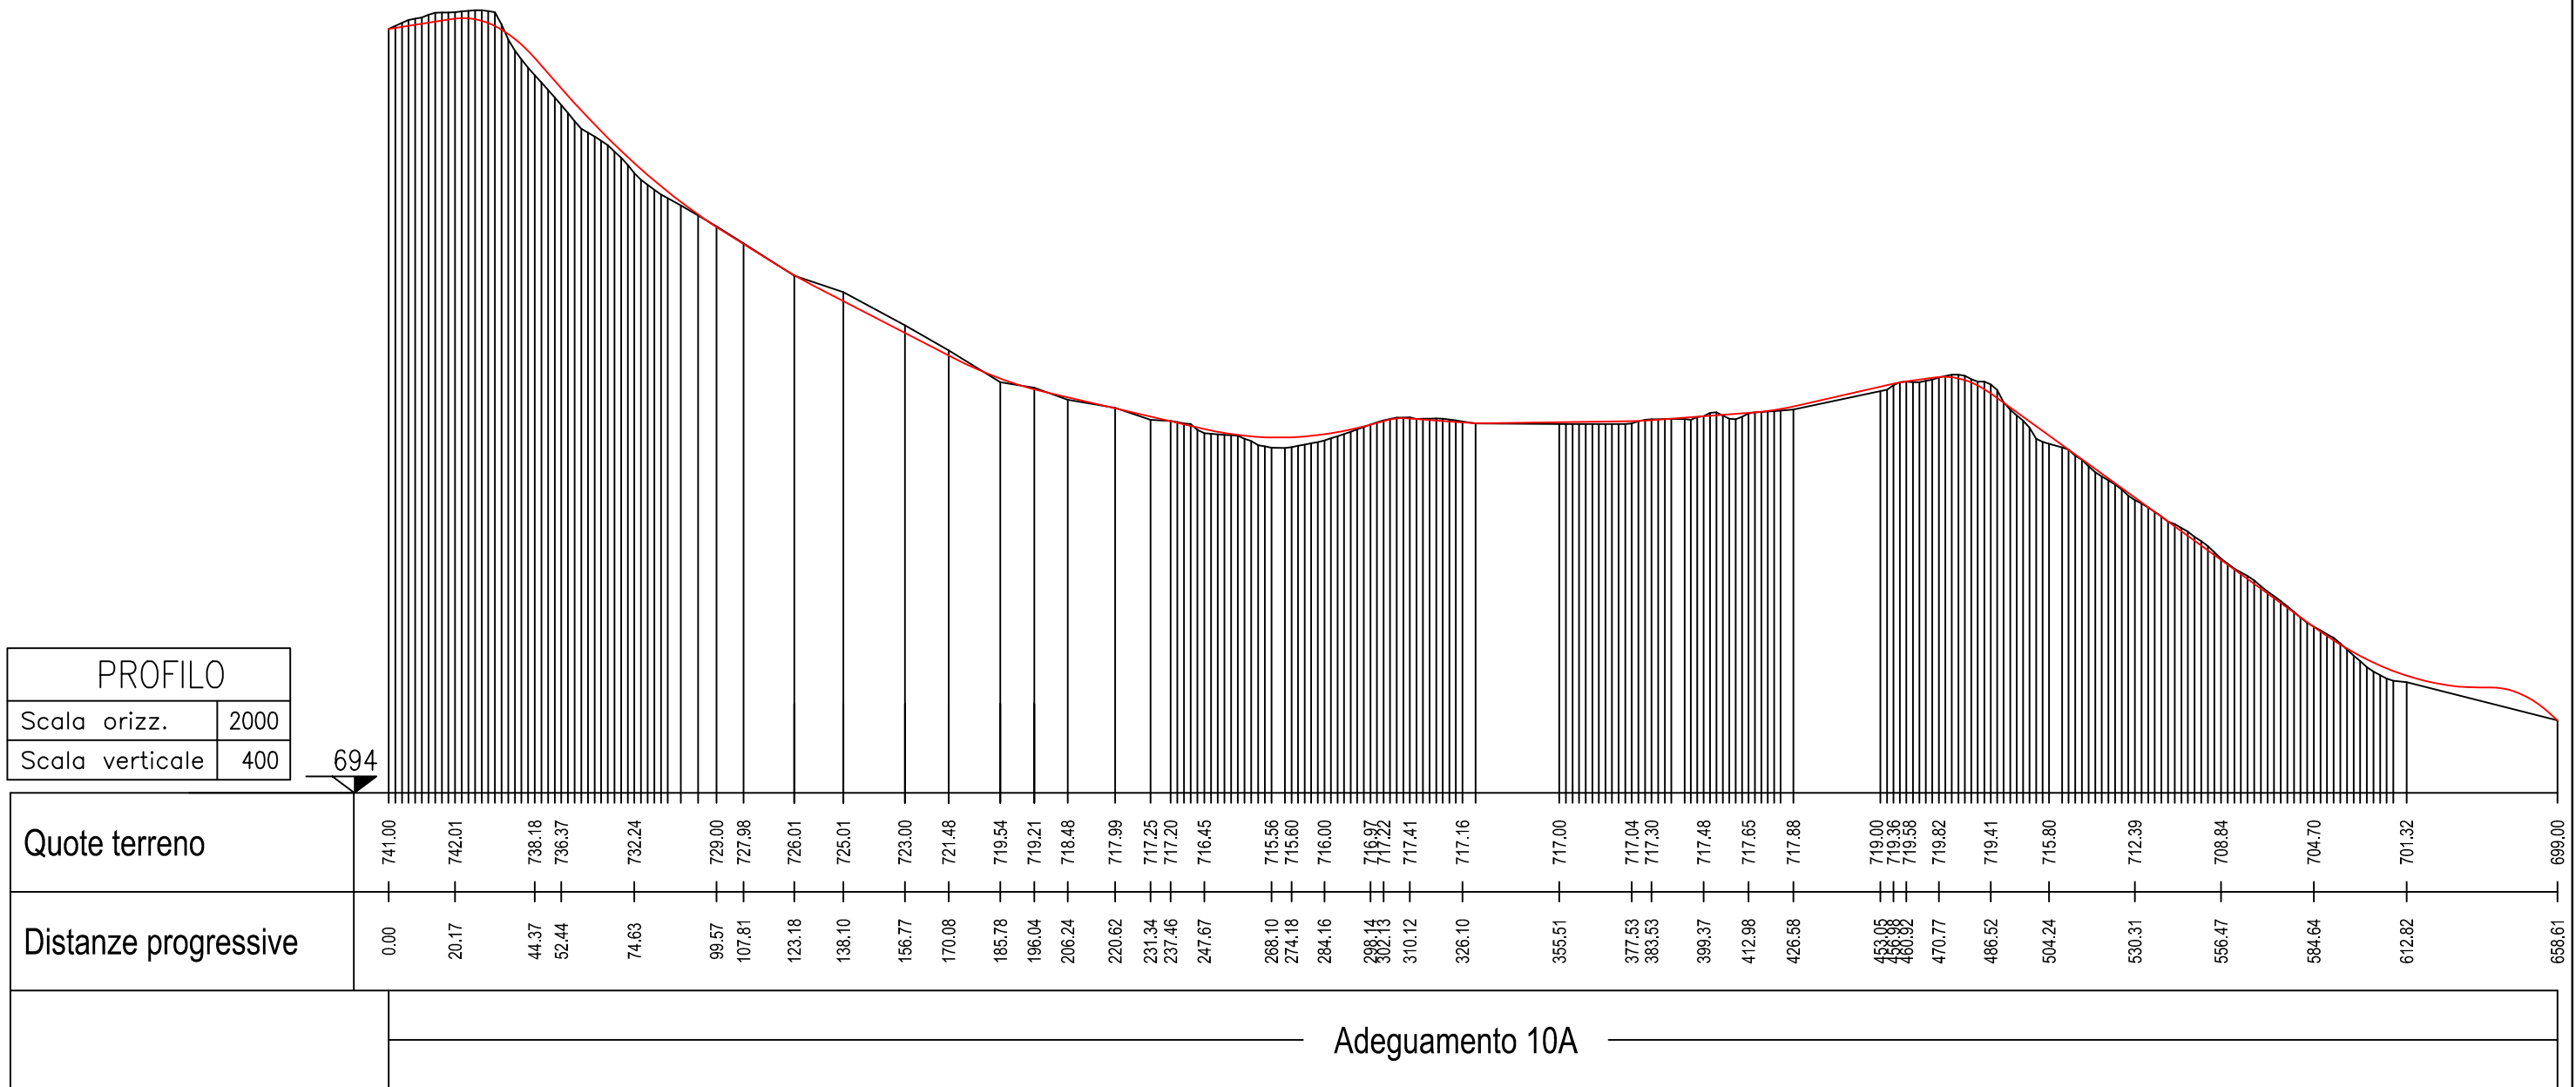

ADEGUAMENTO 10A - PROFILO

TAV - 06A2.10Apr

Scala 1: 2.000