


Distanze di progetto	0.04	19.08	4.11	12.27	71.52	2.30	60.15	34.87	18.27	8.33	14.45	30.20	6.94	8.44	8.70	61.31	5.03	43.15	1.99	26.60	55.17	0.77
Quote di progetto	699.00	701.00	701.00	700.24		681.42		683.97		681.05	680.17	679.59	678.29	676.48	676.27	675.66	674.67	673.94	673.29	673.79	673.80	676.90

PROFILO TERRENO	
Scala orizz.	2000
Scala verticale	400

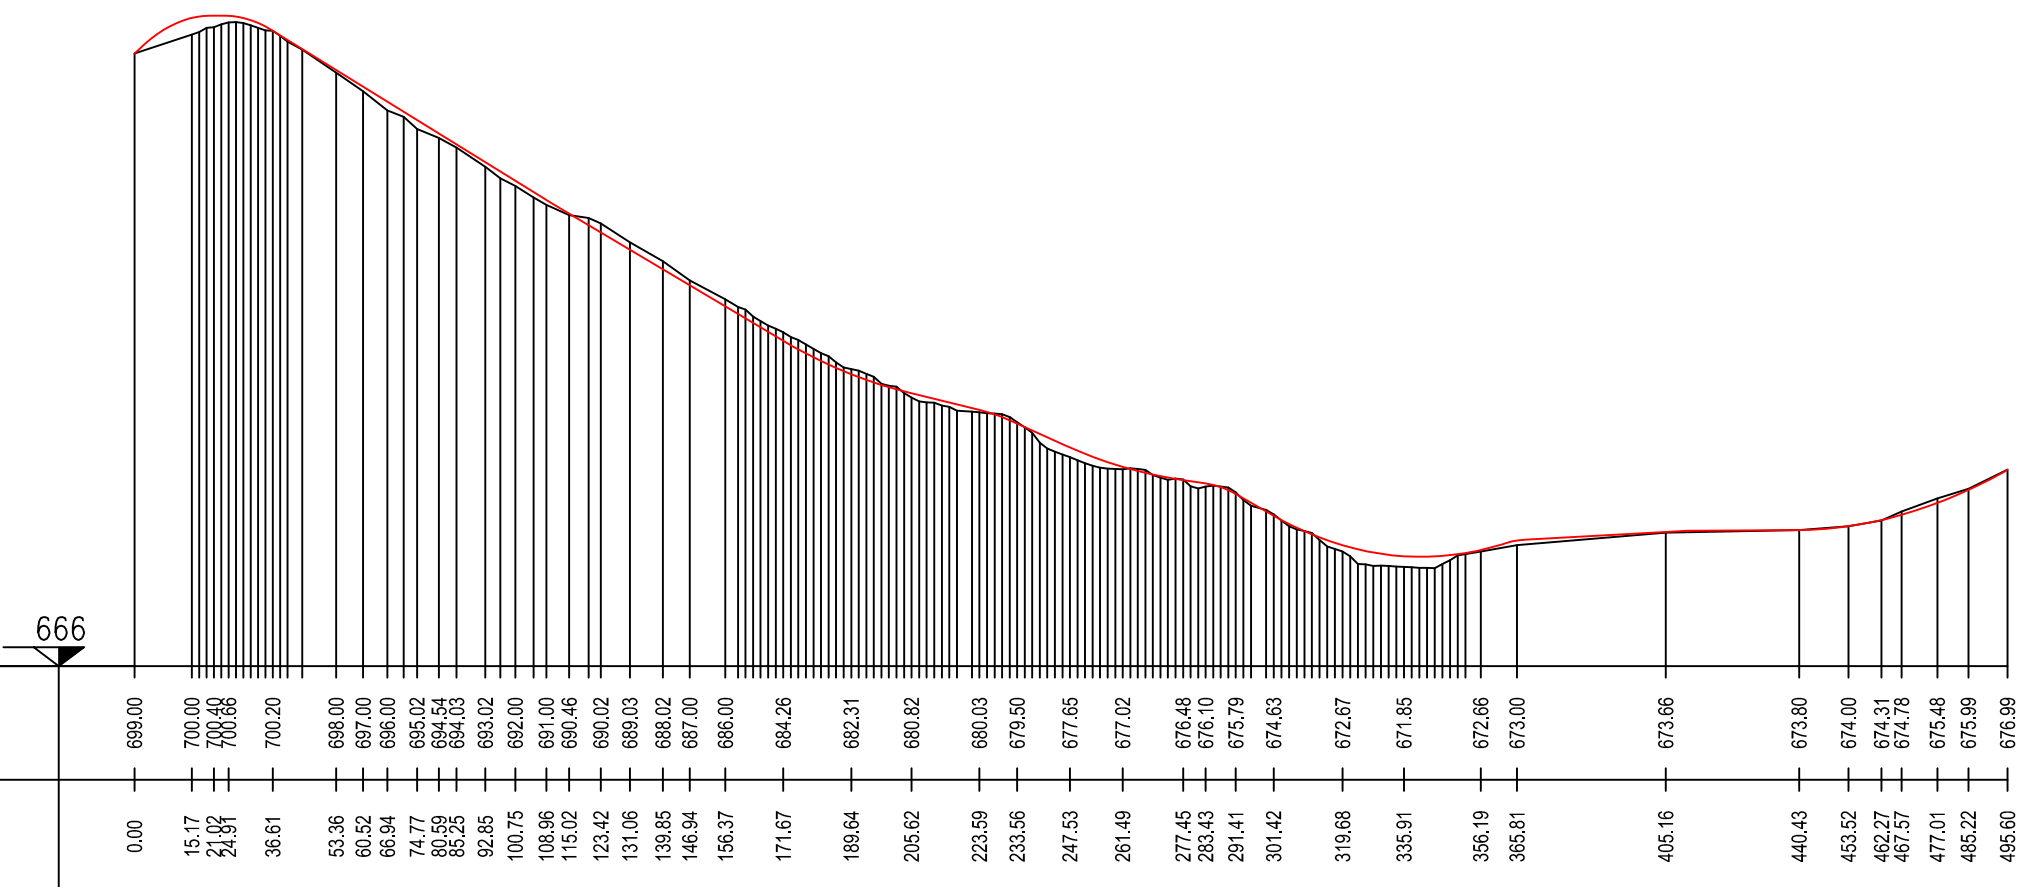

Quote terreno	699.00	700.00	700.40	700.66	700.20	698.00	697.00	696.00	695.02	694.54	694.03	693.02	692.00	691.00	690.46	690.02	689.03	688.02	687.00	686.00	684.26	682.31	680.82	680.03	679.50	677.65	677.02	676.48	676.10	675.79	674.63	672.67	671.85	672.66	673.00	673.66	673.80	674.00	674.31	674.78	675.48	675.99	676.99
Distanze progressive	0.00	15.17	21.91	24.91	36.61	53.36	60.52	66.94	74.77	80.59	85.25	92.85	100.75	108.96	115.02	123.42	131.06	139.85	146.94	156.37	171.67	189.64	205.62	223.59	233.56	247.53	261.49	277.45	283.43	291.41	301.42	319.68	335.91	356.19	365.81	405.16	440.43	453.52	462.27	467.57	477.01	485.22	495.60

Adeguamento 10B