
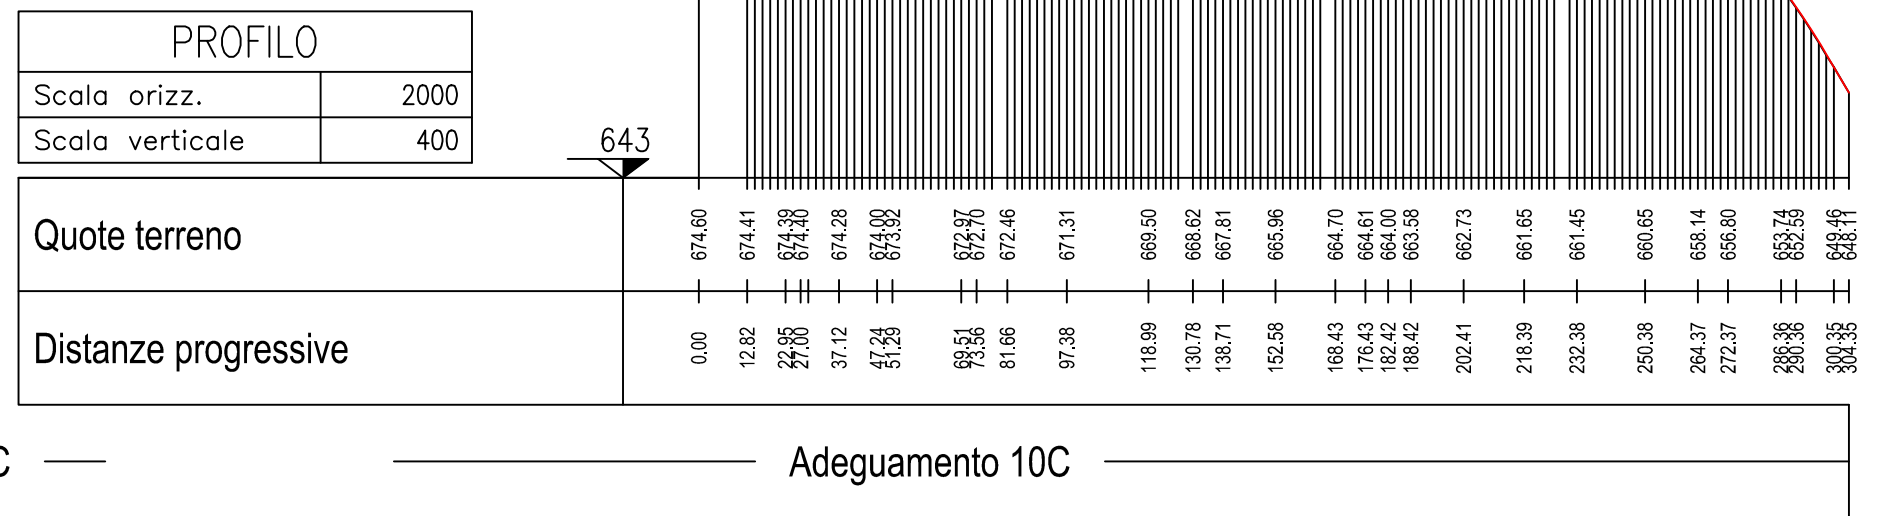


Distanze di progetto	0.77	55.17	9.99
Quote di progetto	676.99		673.80 673.79

Distanze di progetto		22.31	5.22	10.17	9.43	4.26	18.49	3.80	44.46	13.02	7.26	30.23	7.05	5.58	7.13	30.06	13.78	31.95	8.88	14.34	1.99	9.75	5.16	
Quote di progetto	674.08	674.16 674.29	674.29	674.05 673.90	673.84 672.83		669.90	668.62 667.66		664.84 664.45 664.03	663.37		661.72	661.49		658.36 656.76	653.45	649.85	648.11					

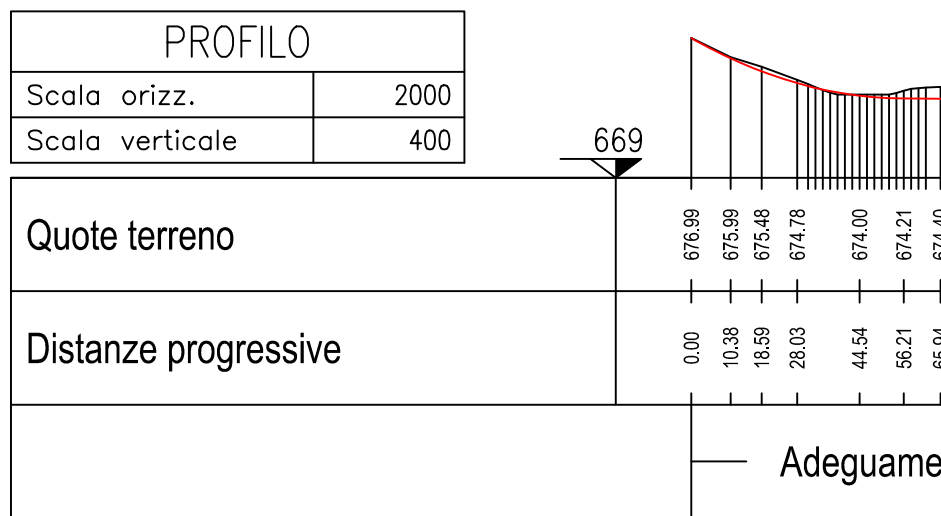

ADEGUAMENTO 10C - PROFILO

TAV - 06A2.10Cpr

Scala 1: 2.000