


Distanze di progetto	4.57	39.50	24.39	44.60	9.44	34.63	2.70	64.32	3.98	89.98	25.80	60.17	28.07	21.39	20.60	38.05	10.53	36.75	18.69	26.32	
Quote di progetto	796.57 796.60		796.81	801.48	805.88 806.57	808.26	811.89 812.12			817.73	817.67		813.65	812.90	813.19	812.41	808.99 808.16		805.64	803.47	799.15

PROFILO	
Scala orizz.	2000
Scala verticale	400

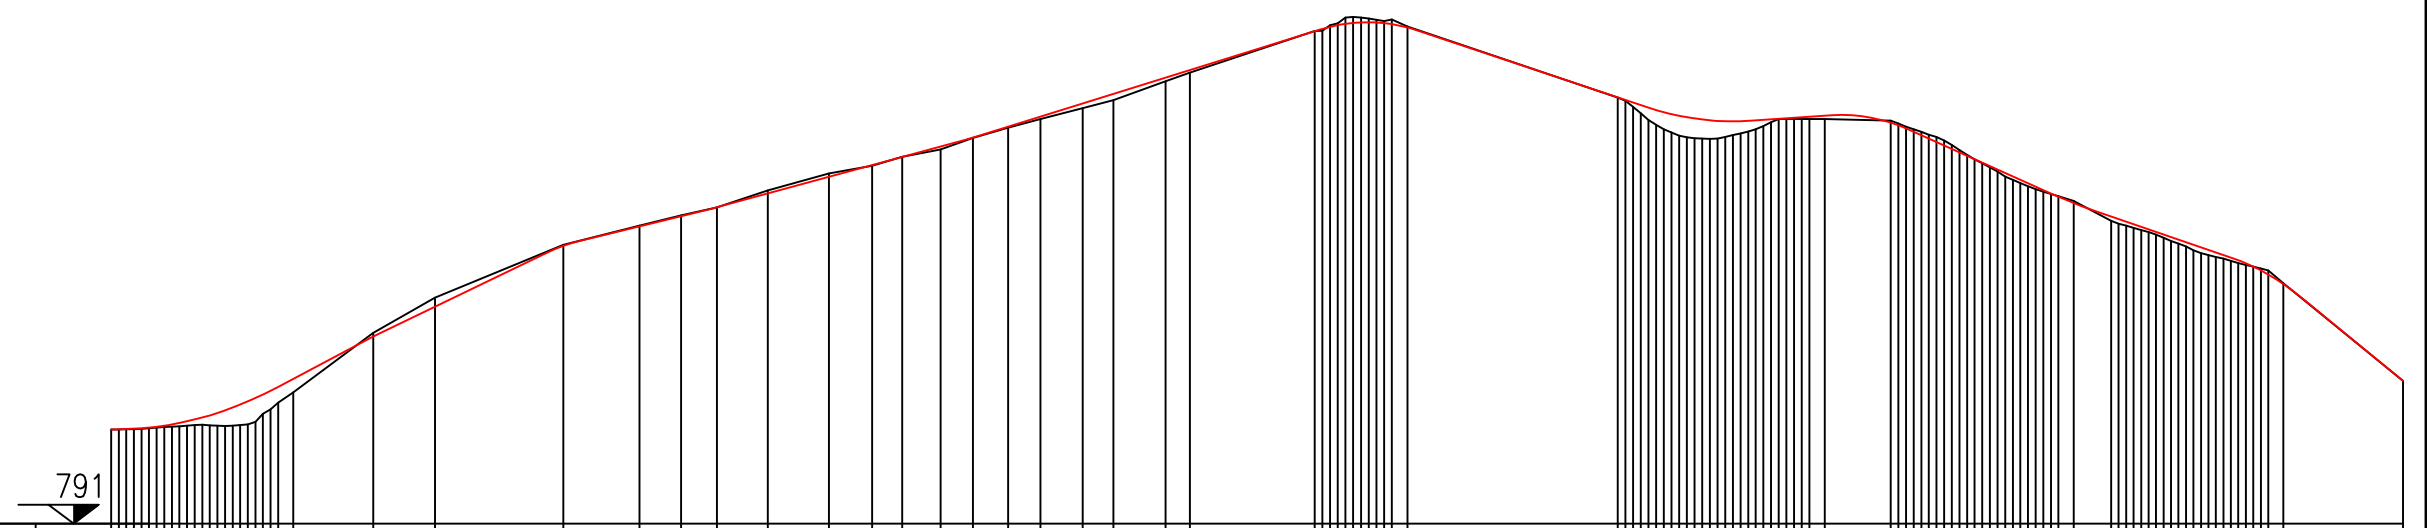

Quote terreno	796.57	796.59	796.79	798.00	801.69	803.55	806.34	807.36	807.91	808.33	809.23	810.12	810.52	811.00	811.39	812.00	812.54	813.00	813.56	814.00	815.00	815.45	817.66	817.89	814.13	812.94	812.45	813.00	812.92	812.45	810.44	809.03	808.66	807.61	806.40	805.50	804.31	799.15
Distanze progressive	0.00	6.03	26.12	44.21	69.38	85.70	119.61	139.77	150.81	160.32	173.76	189.88	201.34	209.32	219.44	227.98	237.34	245.90	257.02	265.13	278.93	285.38	320.43	342.95	398.59	406.71	435.12	453.38	470.83	476.88	497.05	513.19	519.24	529.14	546.95	560.80	574.65	606.30

Adeguamento 4A

ADEGUAMENTO 4A - PROFILO

TAV - 06A2.4Apr

Scala 1: 2.000