


Distanze di progetto		24.49	12.90	13.49	52.17	13.68	12.46	9.93	23.54	29.30	2.12	21.16	2.61	79.21	8.23	16.75	6.93	11.04	2.54	8.07	12.15	8.00	24.67	19.40	2.89	7.09	10.58
Quote di progetto		746.00	747.58	748.00	747.54	744.02	743.28	742.78	742.14	740.02	738.60	736.69	736.69	727.52	727.65	727.20	726.73	726.05	725.59	724.65	723.87	720.96	718.95	718.33	718.34	717.73	

PROFILO	
Scala orizz.	2000
Scala verticale	400

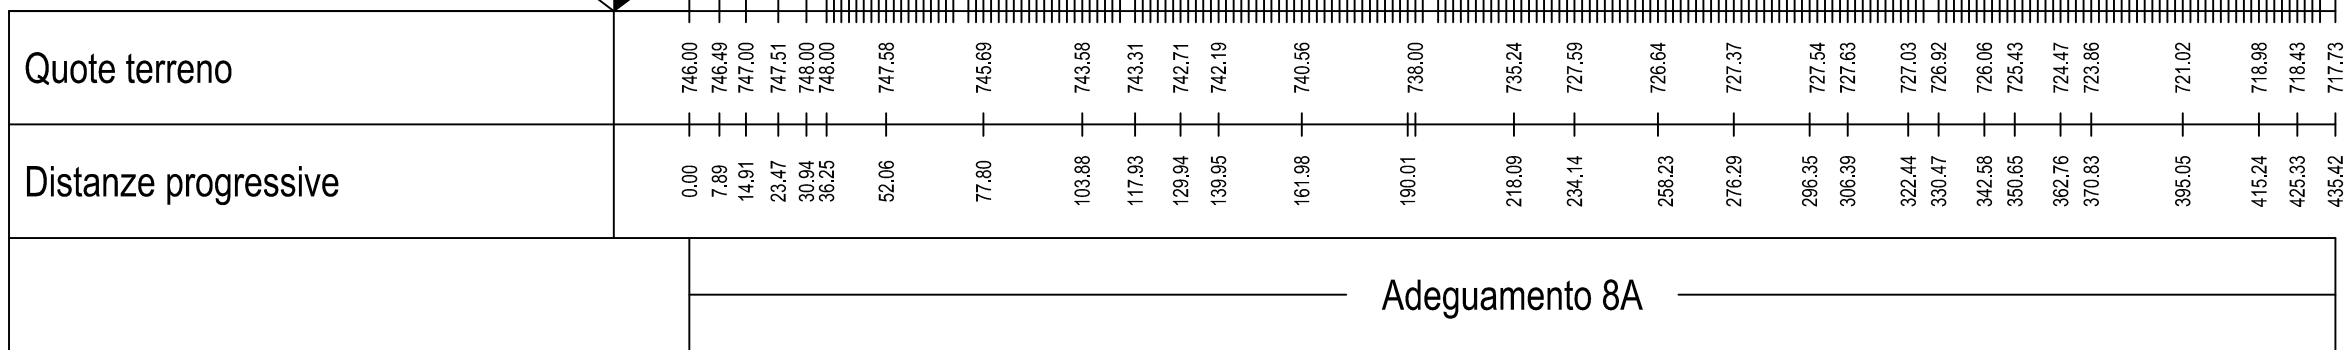

ADEGUAMENTO 8A - PROFILO

TAV - 06A2.8Apr

Scala 1: 2.000